



רישיון: 25235372

An aerial photograph of a suburban residential area. A red rectangular box is drawn over a cluster of buildings in the upper left quadrant. A blue dot is placed on a road in the lower right quadrant. The area is characterized by winding roads, numerous houses with red-tiled roofs, and some larger commercial or institutional buildings. There are green spaces and trees interspersed among the buildings.



הערות:



שם התכנית : **תכנית הסדרי תנועה**

תכנון :	ביקור : בנימין דנה-פיקאר
קנ"מ :	תאריך : 3 נובמבר 2024 ב' דשוון תשפ"ה
מס' גליון :	שם הקובץ : X:\DWGX\DWG\Efrat-Yeutz shotef (689)\BUS\plan\תחנת מגרש (אוטובוס דית שמן dwg)

שדר' לוז 2 בית אל | מזכירה: 050-7341099 | תכנון: 02-5951444
www.zophia.co.il | zofiaeng1@gmail.com

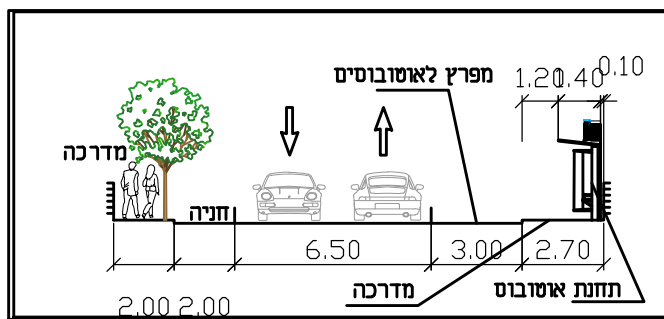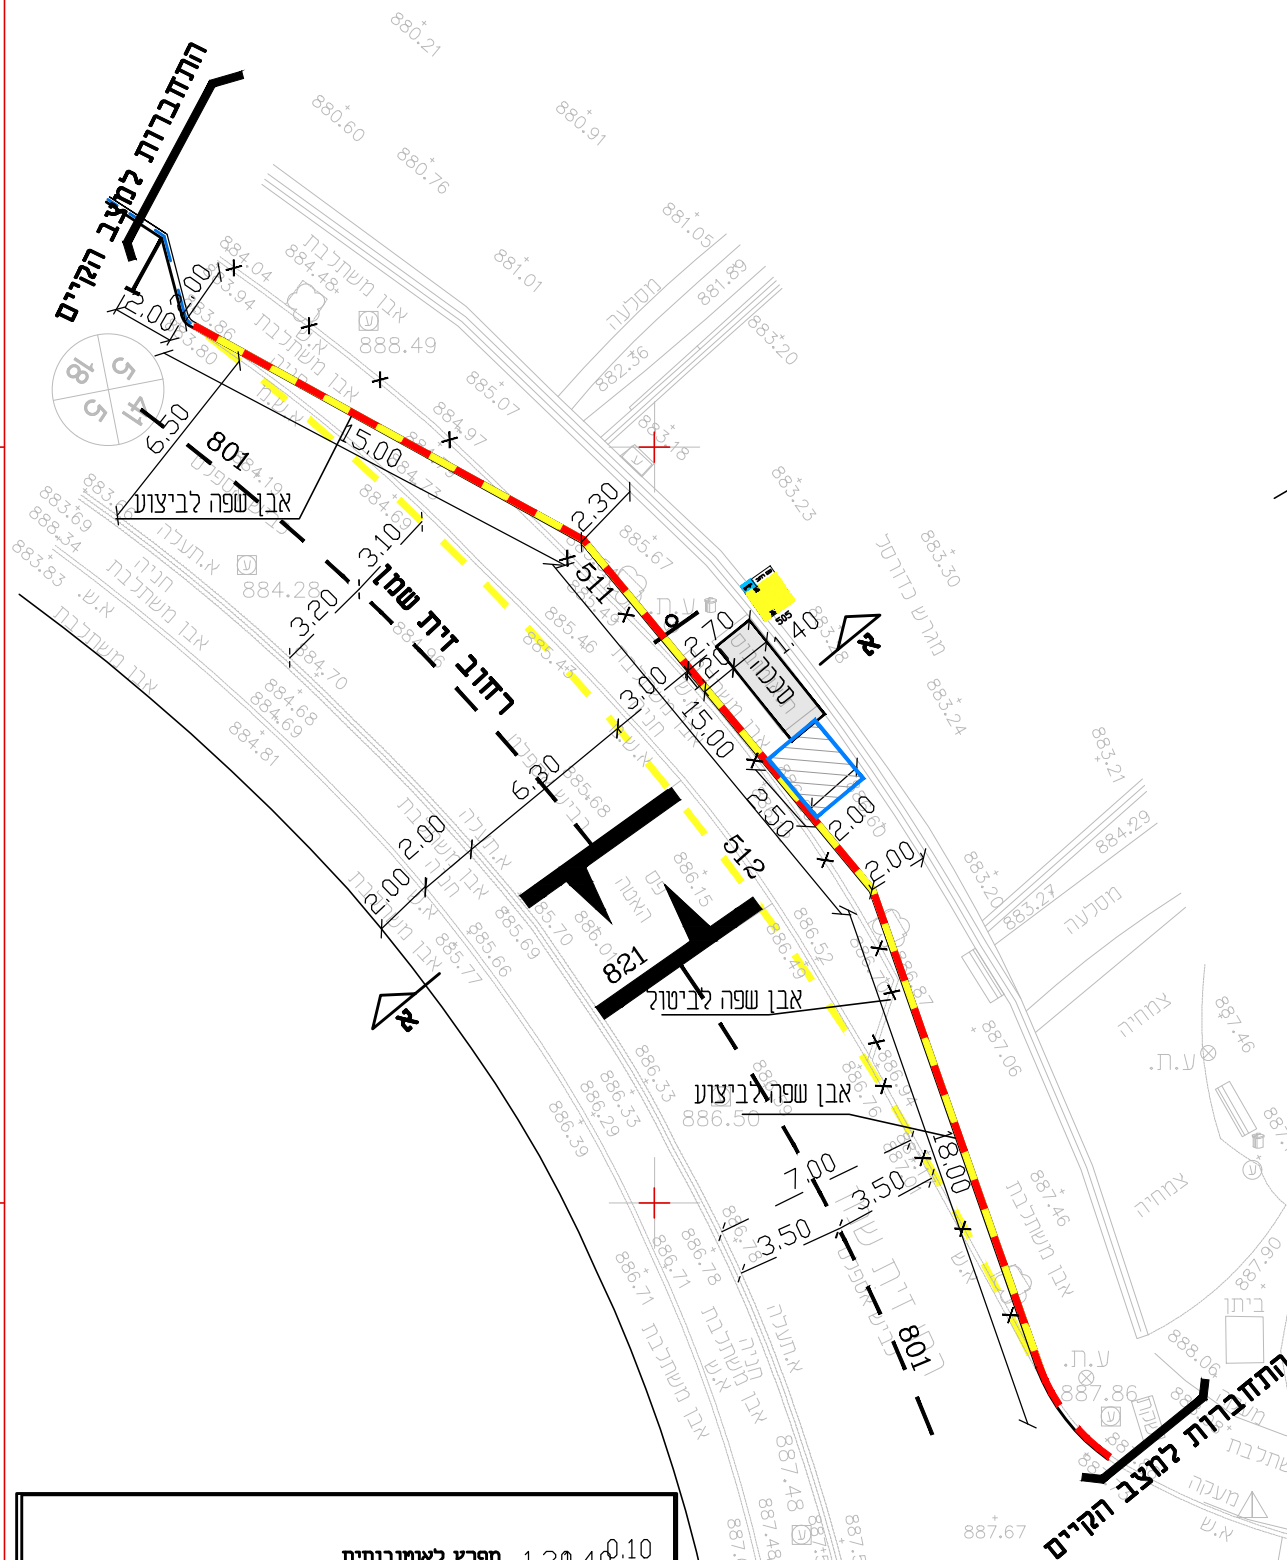

קַנְיָן: 1:250

$$\begin{array}{r} 215 \\ \hline 800 \end{array}$$